




FLOOD INSURANCE NOTE: By graphics plotting only, this property is in ZONE "X" of the Flood Insurance Rate Map, Community Panel No. 48201C0615L effective date of 06/18/07

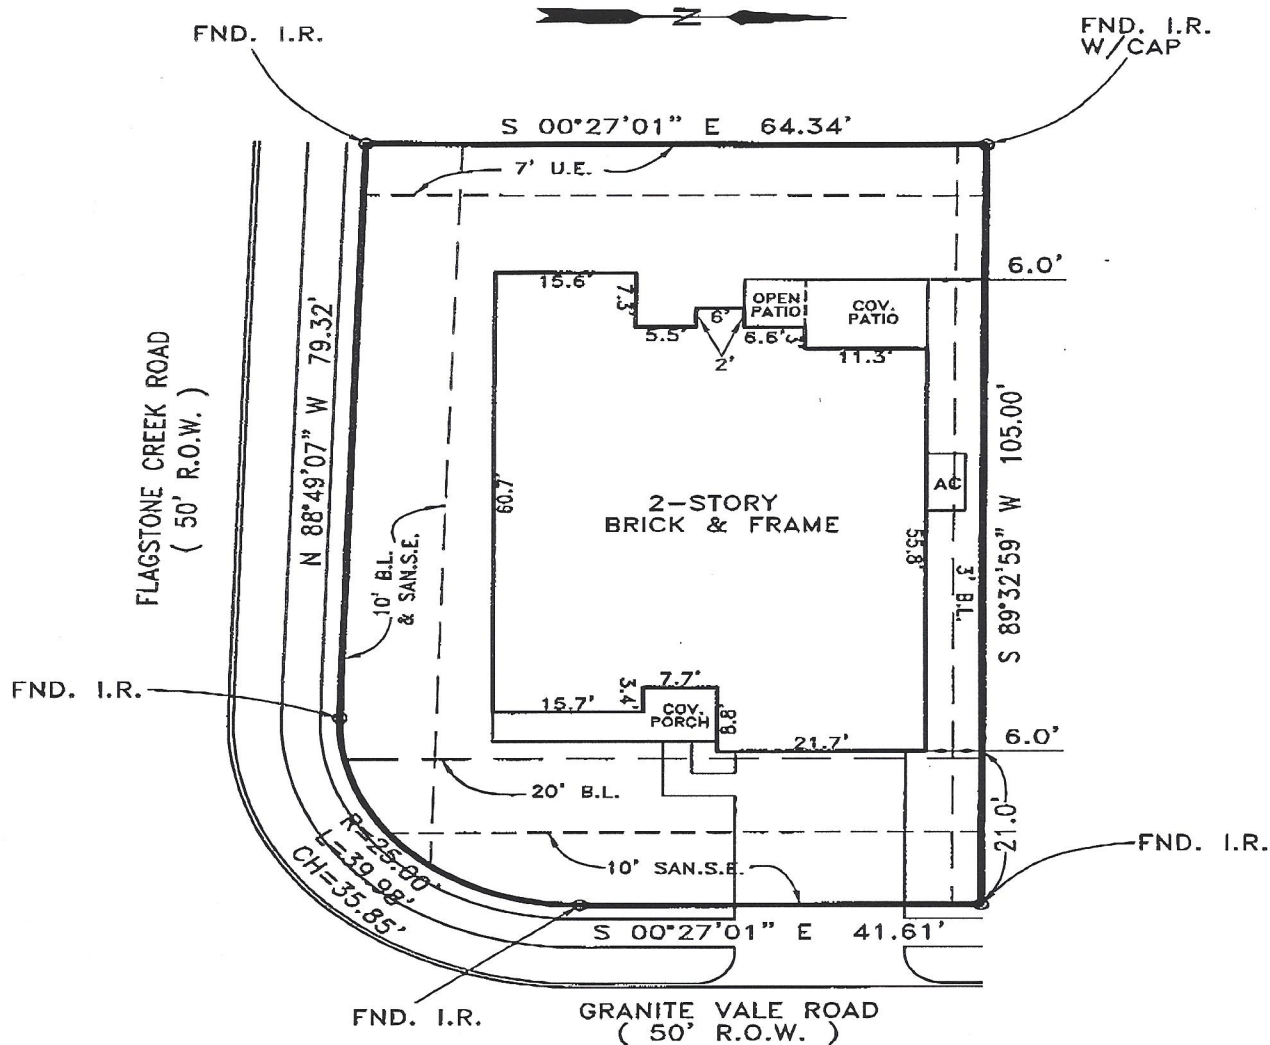

PLAT OF SURVEY
LOT 1 BLOCK 2
OAK RIDGE PLACE
SECTION 6
HARRIS COUNTY, TEXAS
FILM CODE NO. 543115 H.C.M.R.

PURCHASER: CYNTHIA L. COTTON & MURRAY D. GRANT NETWORK FUNDING, L.P.

ADDRESS: 2946 GRANITE VALE ROAD

LONG LAKE, LTD.

AMERICAN TITLE CO. GF 1456-07-1385



TAPLIN ENGINEERING, INC.
ENGINEERS - SURVEYORS
1011 HIGHWAY 6 SOUTH / SUITE 101
HOUSTON, TEXAS 77077

PHONE: 281-496-5896 FAX: 281-496-5898

I HEREBY CERTIFY THAT THIS PLAN IS IN
SUBSTANTIAL CONFORMITY WITH LOCAL CODE
AND FHA MINIMUM PROPERTY REQUIREMENTS

REGISTERED PROFESSIONAL LAND SURVEYOR # 2048

SCALE: 1" = 20'

JOB NO.: ORP6-2-1

DRAWN DATE: 08/16/07

DRAWN BY: JLB

SURVEY DATE: 08/16/07

CHECKED BY: